

Exclusively For:

**MDUSD – Diablo View
Middle School**

Dealer is responsible for verifying all dimensions needed for furniture & decor in this book prior to PO.

**VERIFIED MEASUREMENTS
REQUIRED**

Date Measured: _____
Initials: _____

INTAKE MEETING REVIEW

Attendees:

Alex Emmott (FSD), Assistant Paula, Assistant Deanna

Requirements:



- To have new look/artwork within the serving area.
- Keep all existing tile
- Accent pendant lighting recommendations welcome.
- Main graphics theme to focus on motivation.
- Lightly use school colors as an accent theme in the artwork.
- Provide bulletin boards/menu boards.
- Incorporate new serving line


Overall Objective:

Update the serving area with a new artwork style and opportunities to promote healthy choices and motivation.



ELEVATION PLAN

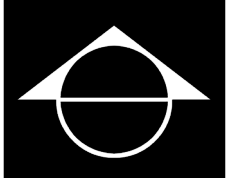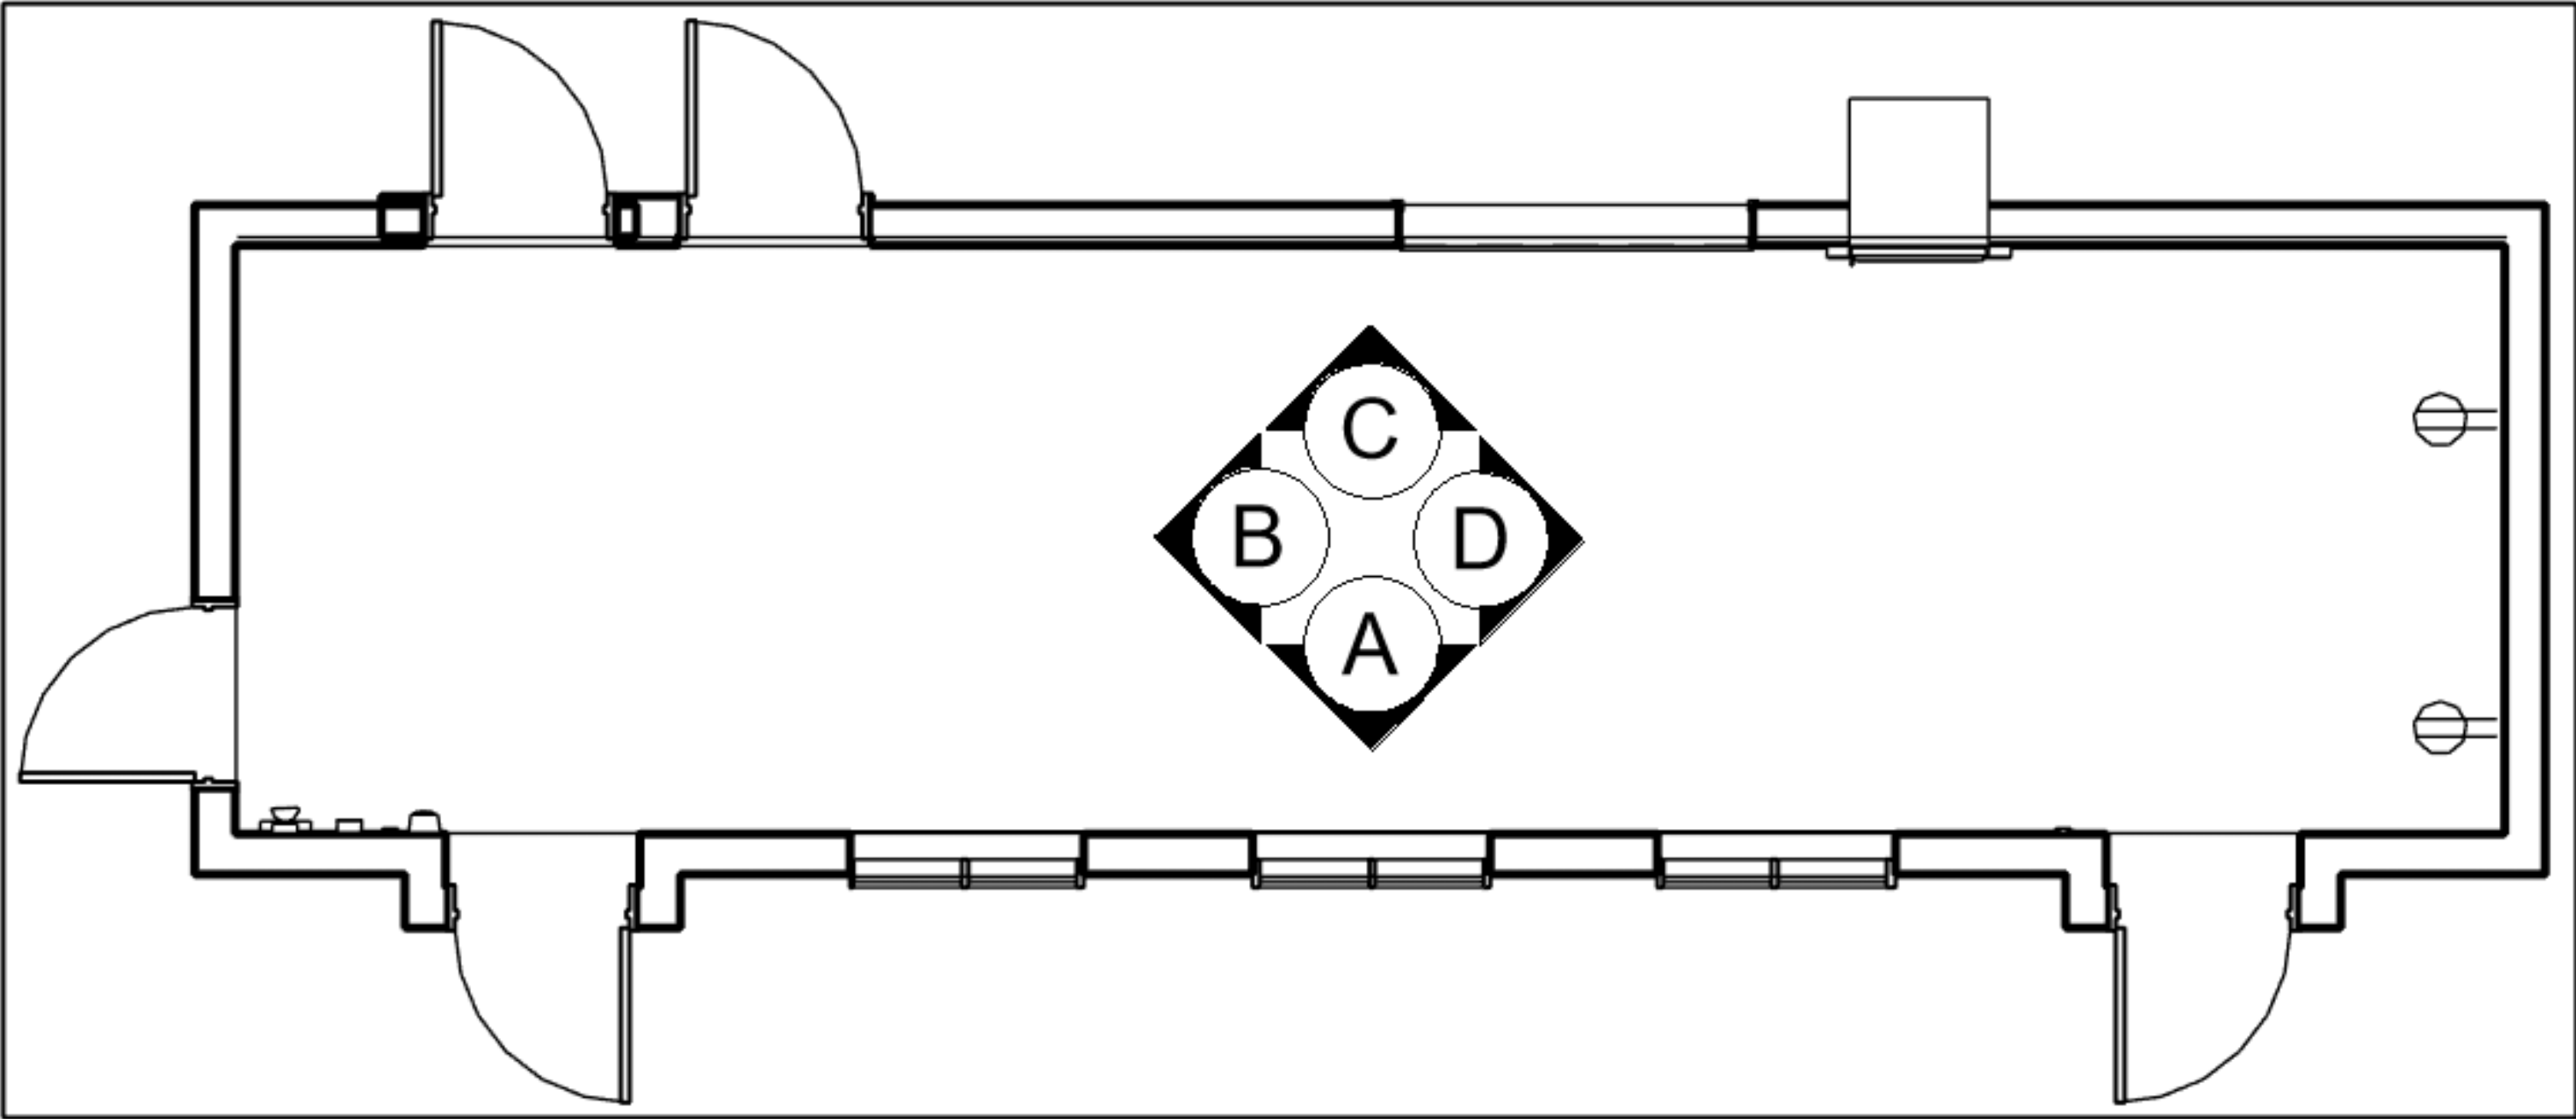


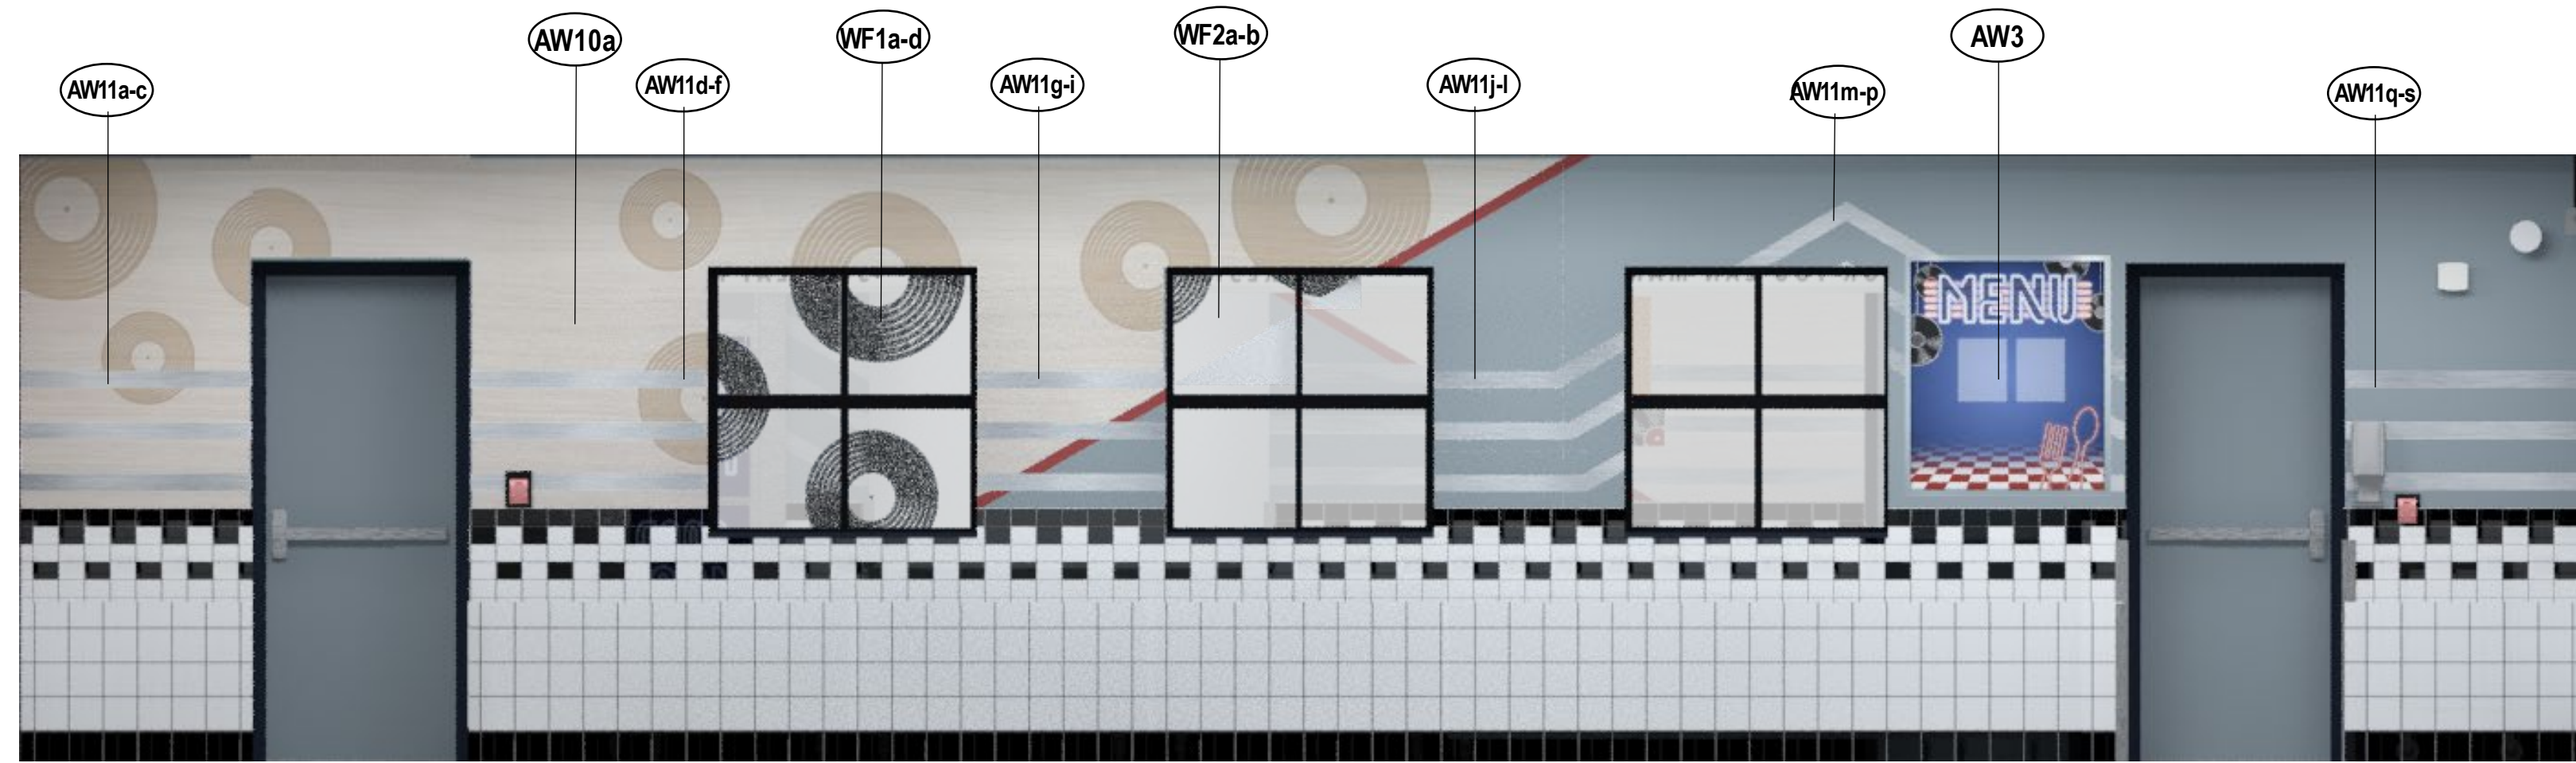

A

INTERIOR ELEVATION A
MDUSD – DIABLO VIEW MIDDLE SCHOOL

NOTE: School is responsible to remove unwanted wall-hung items and patch walls prior to painting.


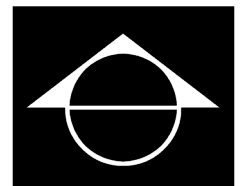




AW10a
 Direct print on 3M
 480c Roughwall
 Cut to Shape
 Applied to wall w/
 High Heat
 Overall Size:
 269.75"W x 61.25"H

WF1a-d, WF2a-b
 Direct Print on Frosted Clear Window Film
 Applied Directly to the Windows
 75% Opacity Spot White Ink
 Pane Sizes Shown in Drawing Below

AW3
 Direct Print on 6mm Black PVC
 Mounted to the Wall with 1/2"
 Silver Standoffs
 (5) 8.5"W x 11"H Acrylic Sleeves
 Overall Size: 36"W x 42"H

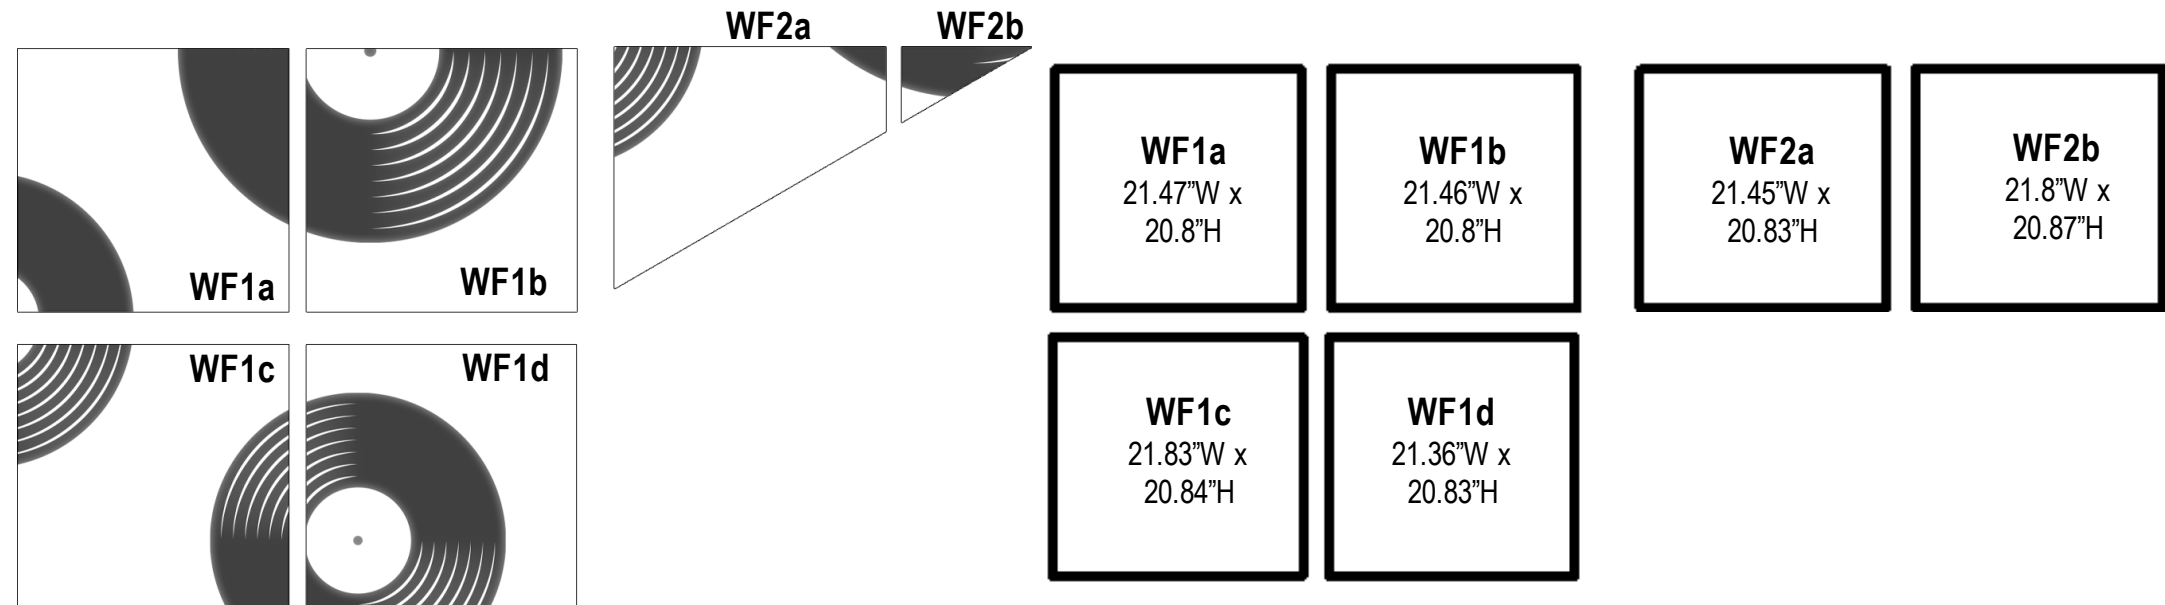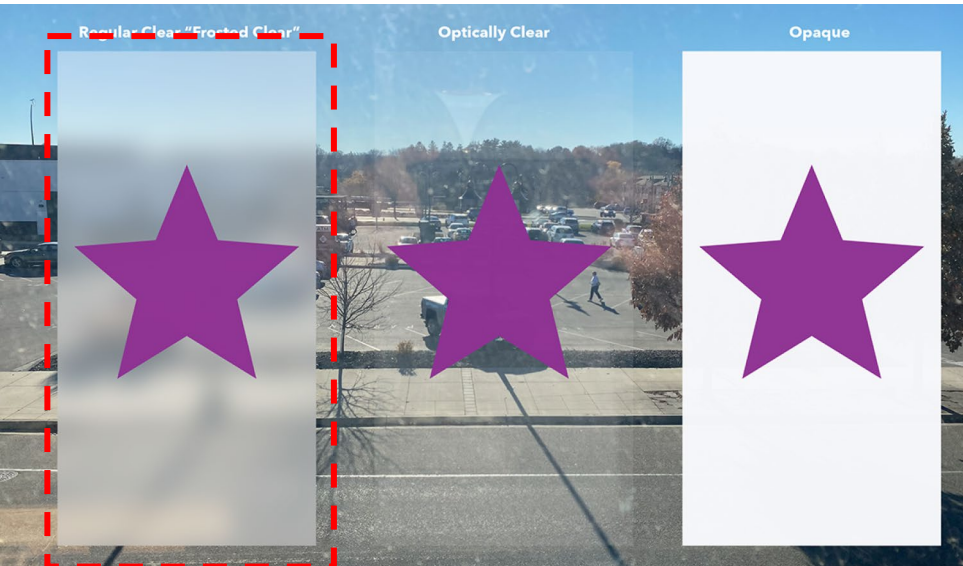

AW11a
Size: 3"H x 41.25"W



AW11b
Size: 3"H x 41.25"W



AW11c
Size: 3"H x 41.25"W



AW11d
Size: 3"H x 41.375"W



AW11e
Size: 3"H x 41.375"W



AW11f
Size: 3"H x 41.375"W



AW11g
Size: 3"H x 33"W



AW11h
Size: 3"H x 33"W




AW11i
Size: 3"H x 33"W



AW11a-s
Direct print on 3mm Silver Dibond
Cut to Shape
Wall Mounted with Silver Screw Caps
Size as Listed

AW11m
Size: 31.53"H x 68"W

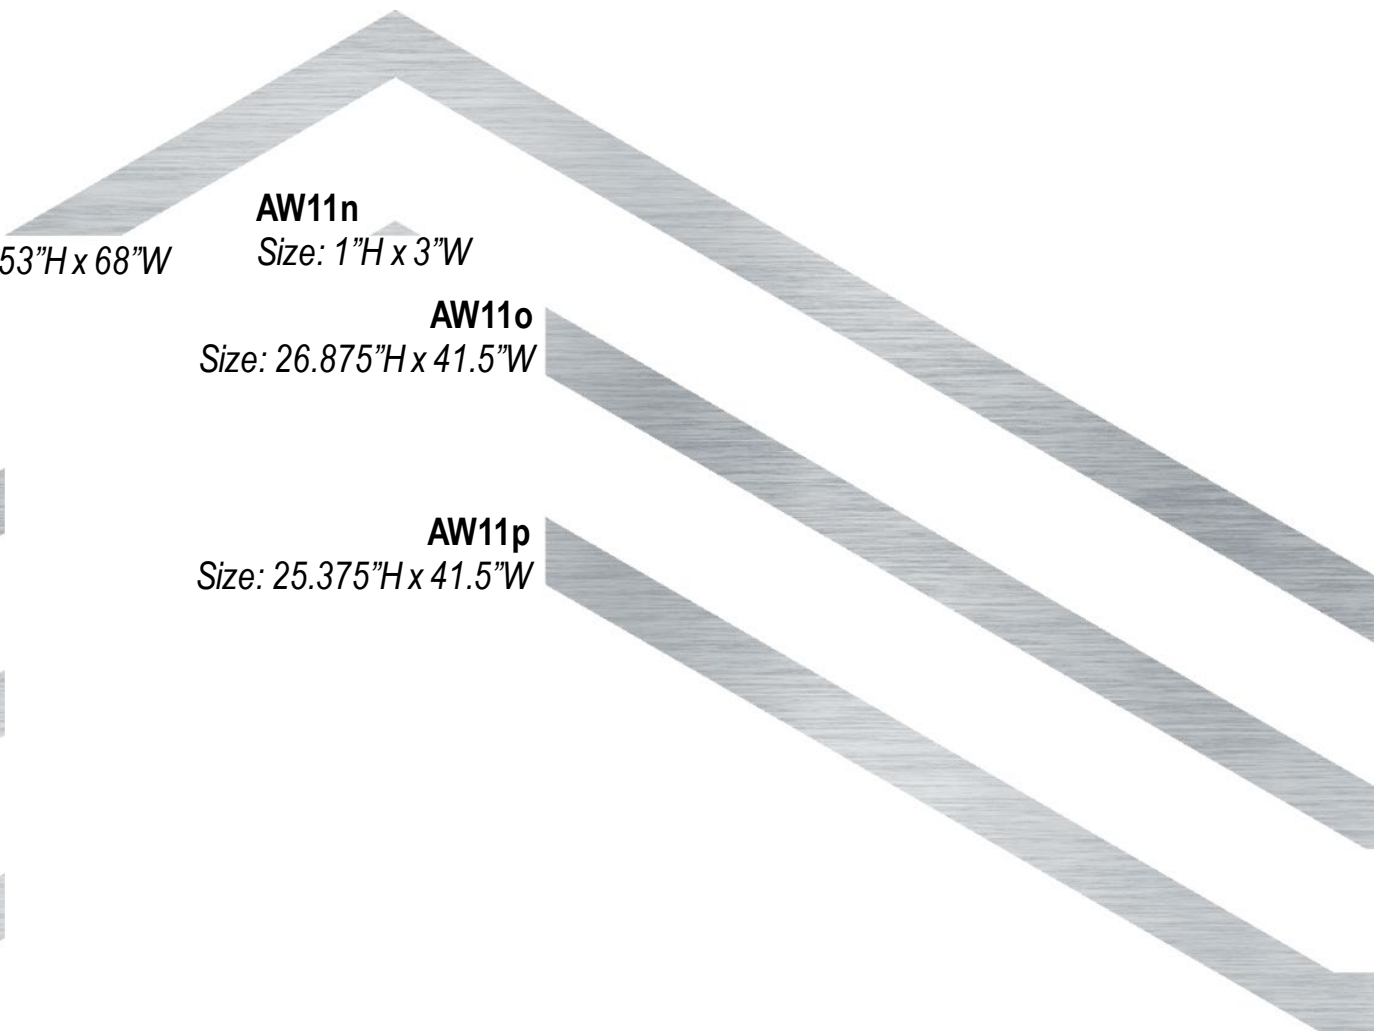

AW11n
Size: 1"H x 3"W

AW11o
Size: 26.875"H x 41.5"W

AW11p
Size: 25.375"H x 41.5"W

AW11j
Size: 10"H x 33.25"W



AW11k
Size: 8.625"H x 33.25"W



AW11l
Size: 7.25"H x 33.25"W




AW11q
Size: 3"H x 41.375"W



AW11r
Size: 3"H x 41.375"W




AW11s
Size: 3"H x 41.375"W

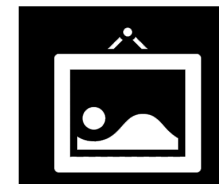



BEFORE


*images for visual reference only, actual appearance may vary.
**Surface finishes and upholsteries are digital representations only and may not match actual samples due to screen calibration or color print/scan anomalies.

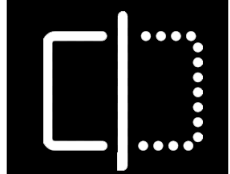

Suggested outlet placement for DE1

AW10b

DE1

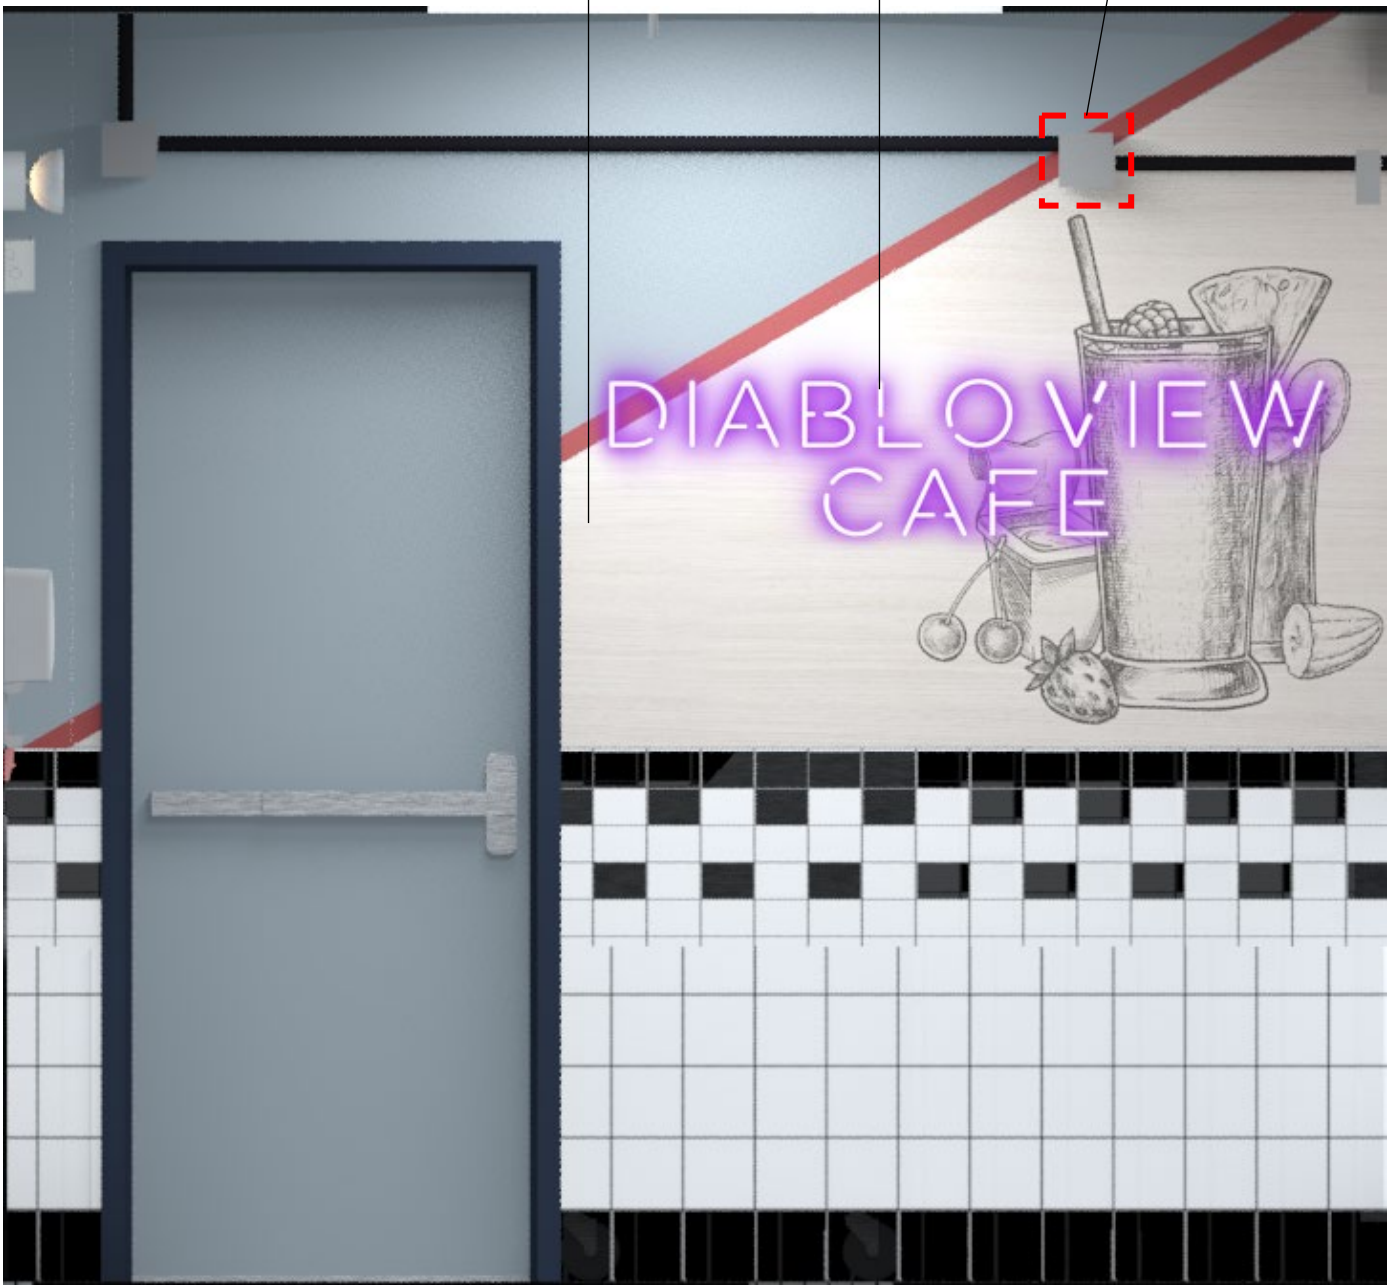

B INTERIOR ELEVATION B

MDUSD – DIABLO VIEW MIDDLE SCHOOL

NOTE: School is responsible to remove unwanted wall-hung items and patch walls prior to painting.

AW10b
Direct print on 3M 480c Roughwall
Cut to Shape
Applied to wall w/ High Heat
Overall Size: 110.25"W x 61.25"H




DIABLO VIEW
CAFE

DE1 - NEON
Custom Neon Sign
Type: CAPS
Light Color: RGB Changing Color
Material: Clear Acrylic
Cut to shape
Overall Size: 60"W x 12.92"H



BEFORE



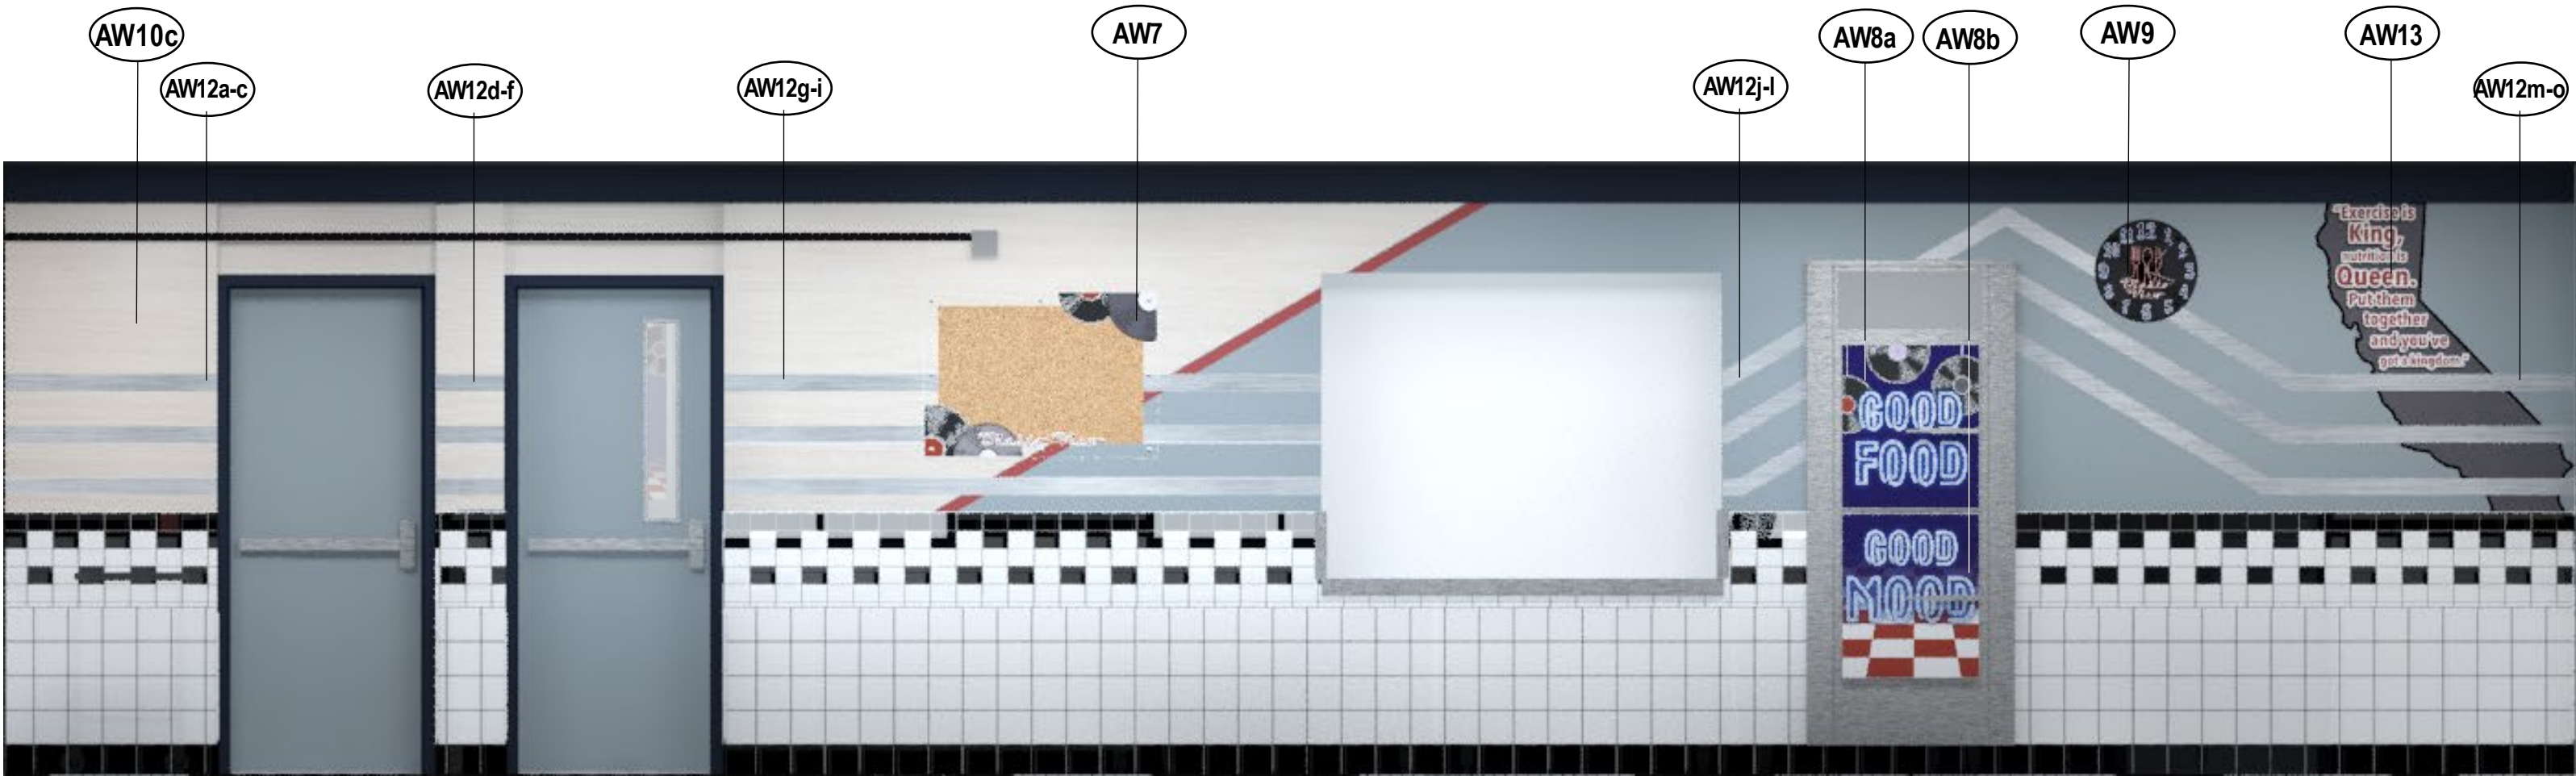

C INTERIOR ELEVATION C
 MDUSD – DIABLO VIEW MIDDLE SCHOOL

NOTE: School is responsible to remove unwanted wall-hung items and patch walls prior to painting.




AW10c
 Direct print on 3M 480c Roughwall
 Cut to Shape
 Applied to wall w/ High Heat
 Overall Size: 254.75"W x 53.675"H



Grey box to show transparency

AW7
 Top Layer: Second Surface Print on
 6mm Clear Acrylic
 Wall Mounted with 1" Silver
 Standoffs
 Bottom Layer: Corkboard
 Wall mounted w/ 6mm Black PVC
 Overall Size: 42"W x 30"H

AW8a

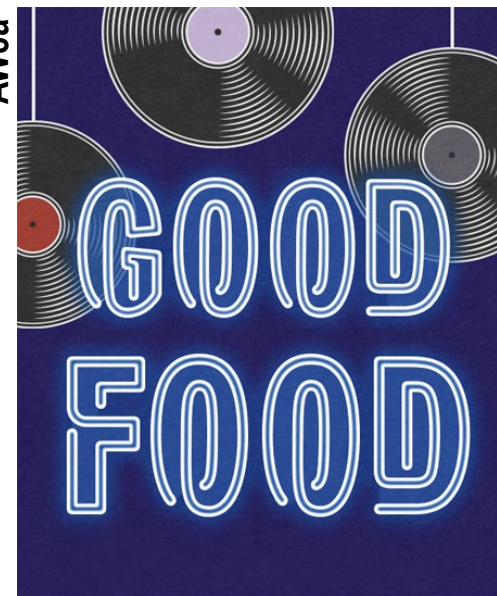

AW8b



AW8a-b
 Direct Print on 3M 480c Roughwall w/
 Overlam
 Applied to doors with high heat
 Size of Each: 24"W x 28.5"H
**NOTE: Due to high use of doors & traffic
 causing nicks, scratches, tears, etc. AW5
 will not be covered under warranty.**




AW13
 Direct Print on 3M 480c Roughwall w/
 Overlam
 Applied to wall with high heat
 Size of Each: 45.25"W x 58"H





AW12a
Size: 3"H x 41.25"W

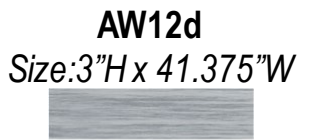


AW12d
Size: 3"H x 41.375"W



AW12g
Size: 3"H x 33"W



AW12b
Size: 3"H x 41.25"W

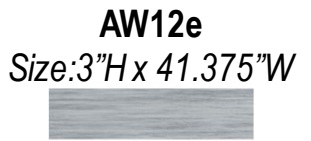


AW12e
Size: 3"H x 41.375"W



AW12h
Size: 3"H x 33"W



AW12c
Size: 3"H x 41.25"W

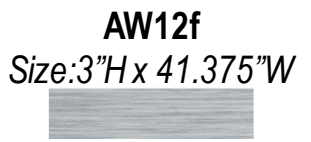

AW12f
Size: 3"H x 41.375"W



AW12i
Size: 3"H x 33"W



AW12j
Size: 10"H x 33.25"W



AW12k
Size: 8.625"H x 33.25"W



AW12l
Size: 7.25"H x 33.25"W

AW12a-o
Direct print on 3mm Silver Dibond
Cut to Shape
Wall Mounted with Silver Screw Caps
Size as Listed




AW12m
Size: 31.53"H x 68"W

AW12n
Size: 1"H x 3"W

AW12o
Size: 26.875"H x 41.5"W




AW9 - Clock
Direct print on Blackout Vinyl (Cut out Numbers)
Applied directly to 6mm Clear Acrylic
RGB LED's mounted behind to produce Backlit Glow
Wall mounted w/ 2" Black Standoffs
(School Name and Utensils are faux glow Print)
Painted white Clock Hands
Overall Size: 18" Round

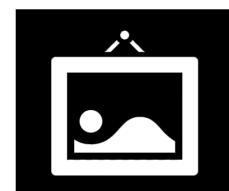



BEFORE

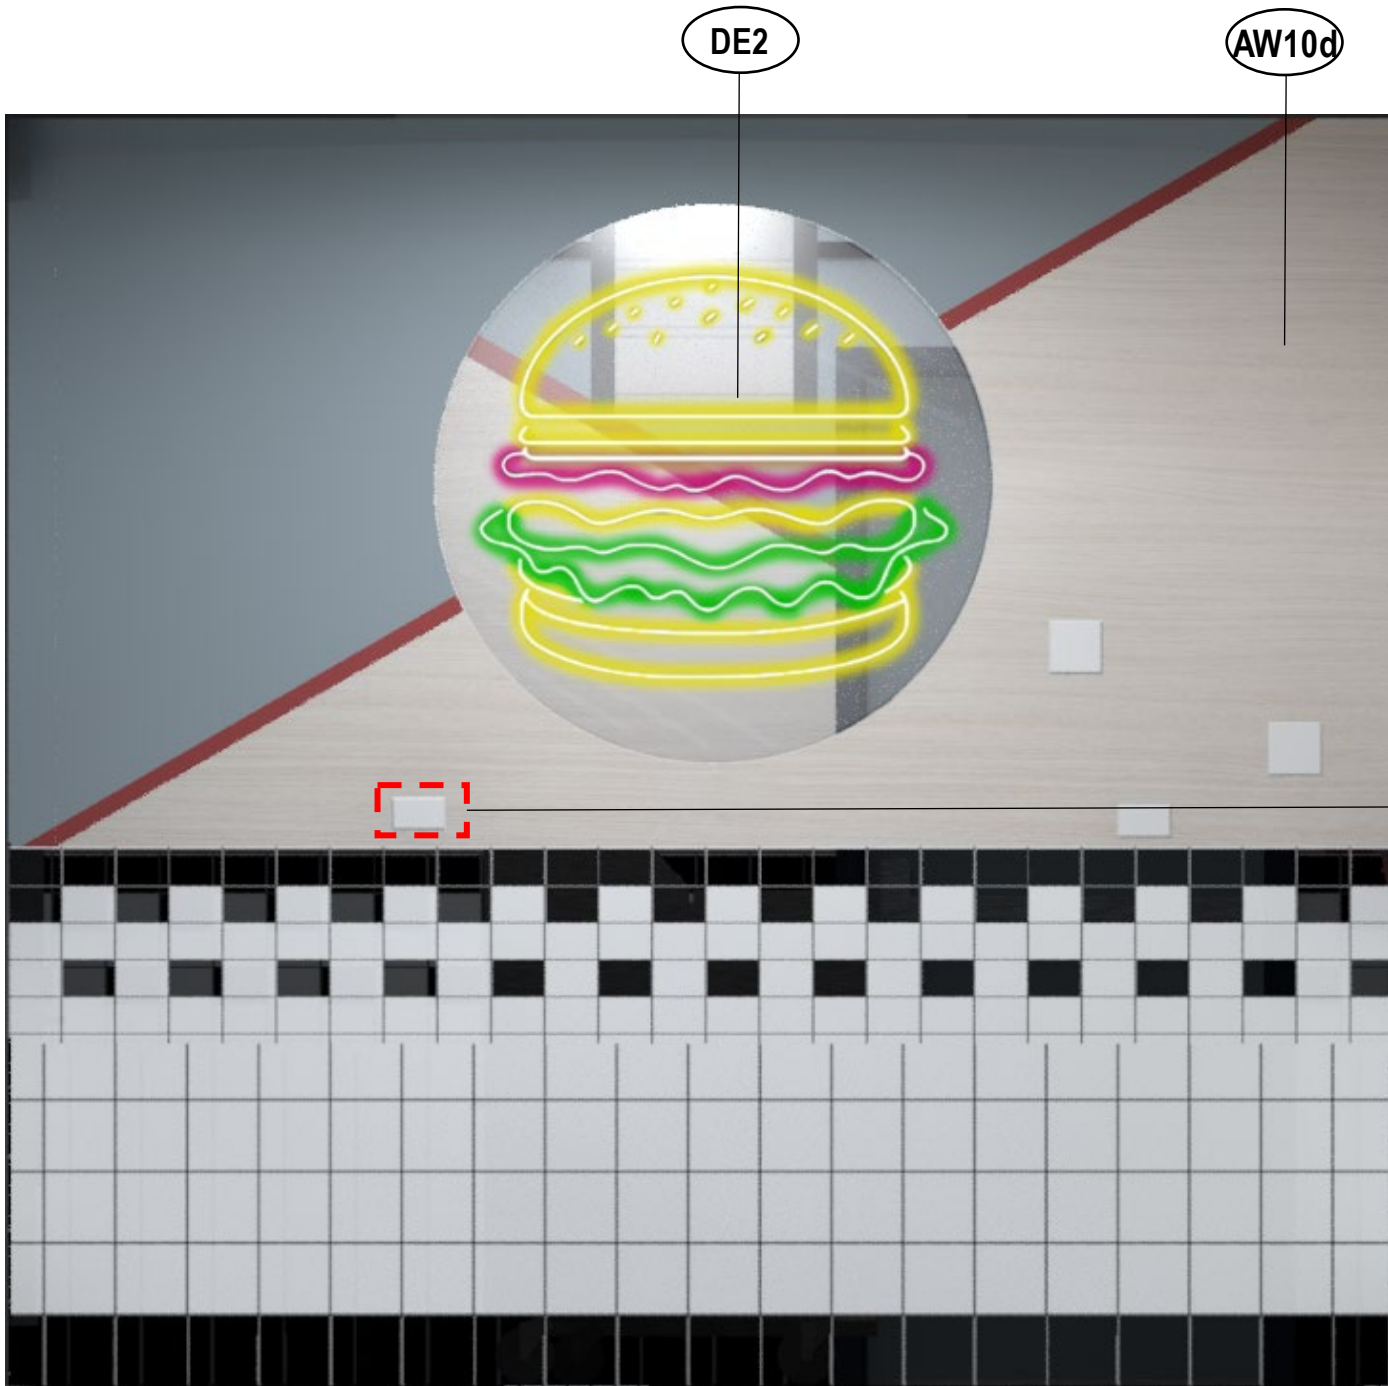


DE2

AW10d

Suggested outlet for DE2


AW10d
 Direct print on 3M 480c Roughwall
 Cut to Shape
 Applied to wall w/ High Heat
 Overall Size: 112"W x 61.25"H

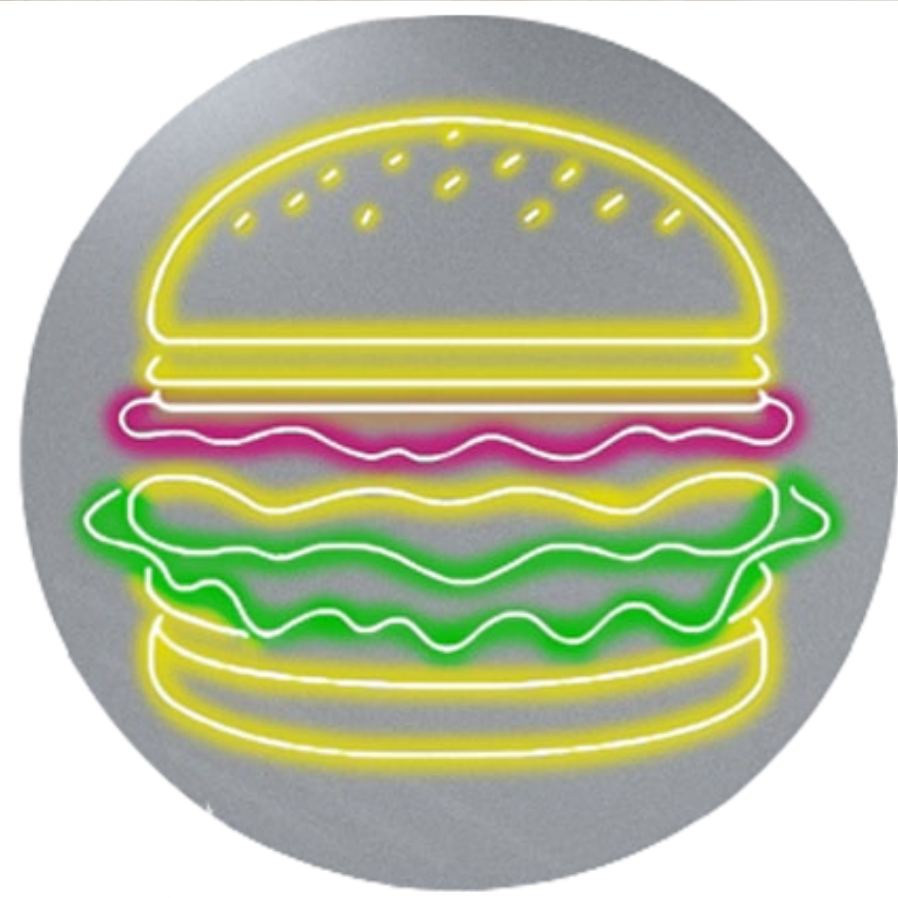

DE2 - NEON
 Custom Neon Mirror
 Lights Color: Cold White, Pink, Green, & Yellow
 Neon Strip Color w/ light off: White, Pink, Green, & Yellow
 Backing Shape: Cut to Circle
 Backing Color: Mirror
 Overall Size: 50" Round

D INTERIOR ELEVATION D
 MDUSD – DIABLO VIEW MIDDLE SCHOOL

NOTE: School is responsible to remove unwanted wall-hung items and patch walls prior to painting.

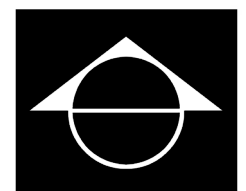






BEFORE



REFLECTED CEILING PLAN

NOTE: Suggested power for DE3 & L1 to run into ceiling

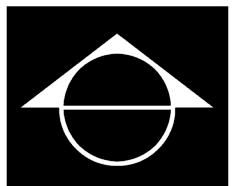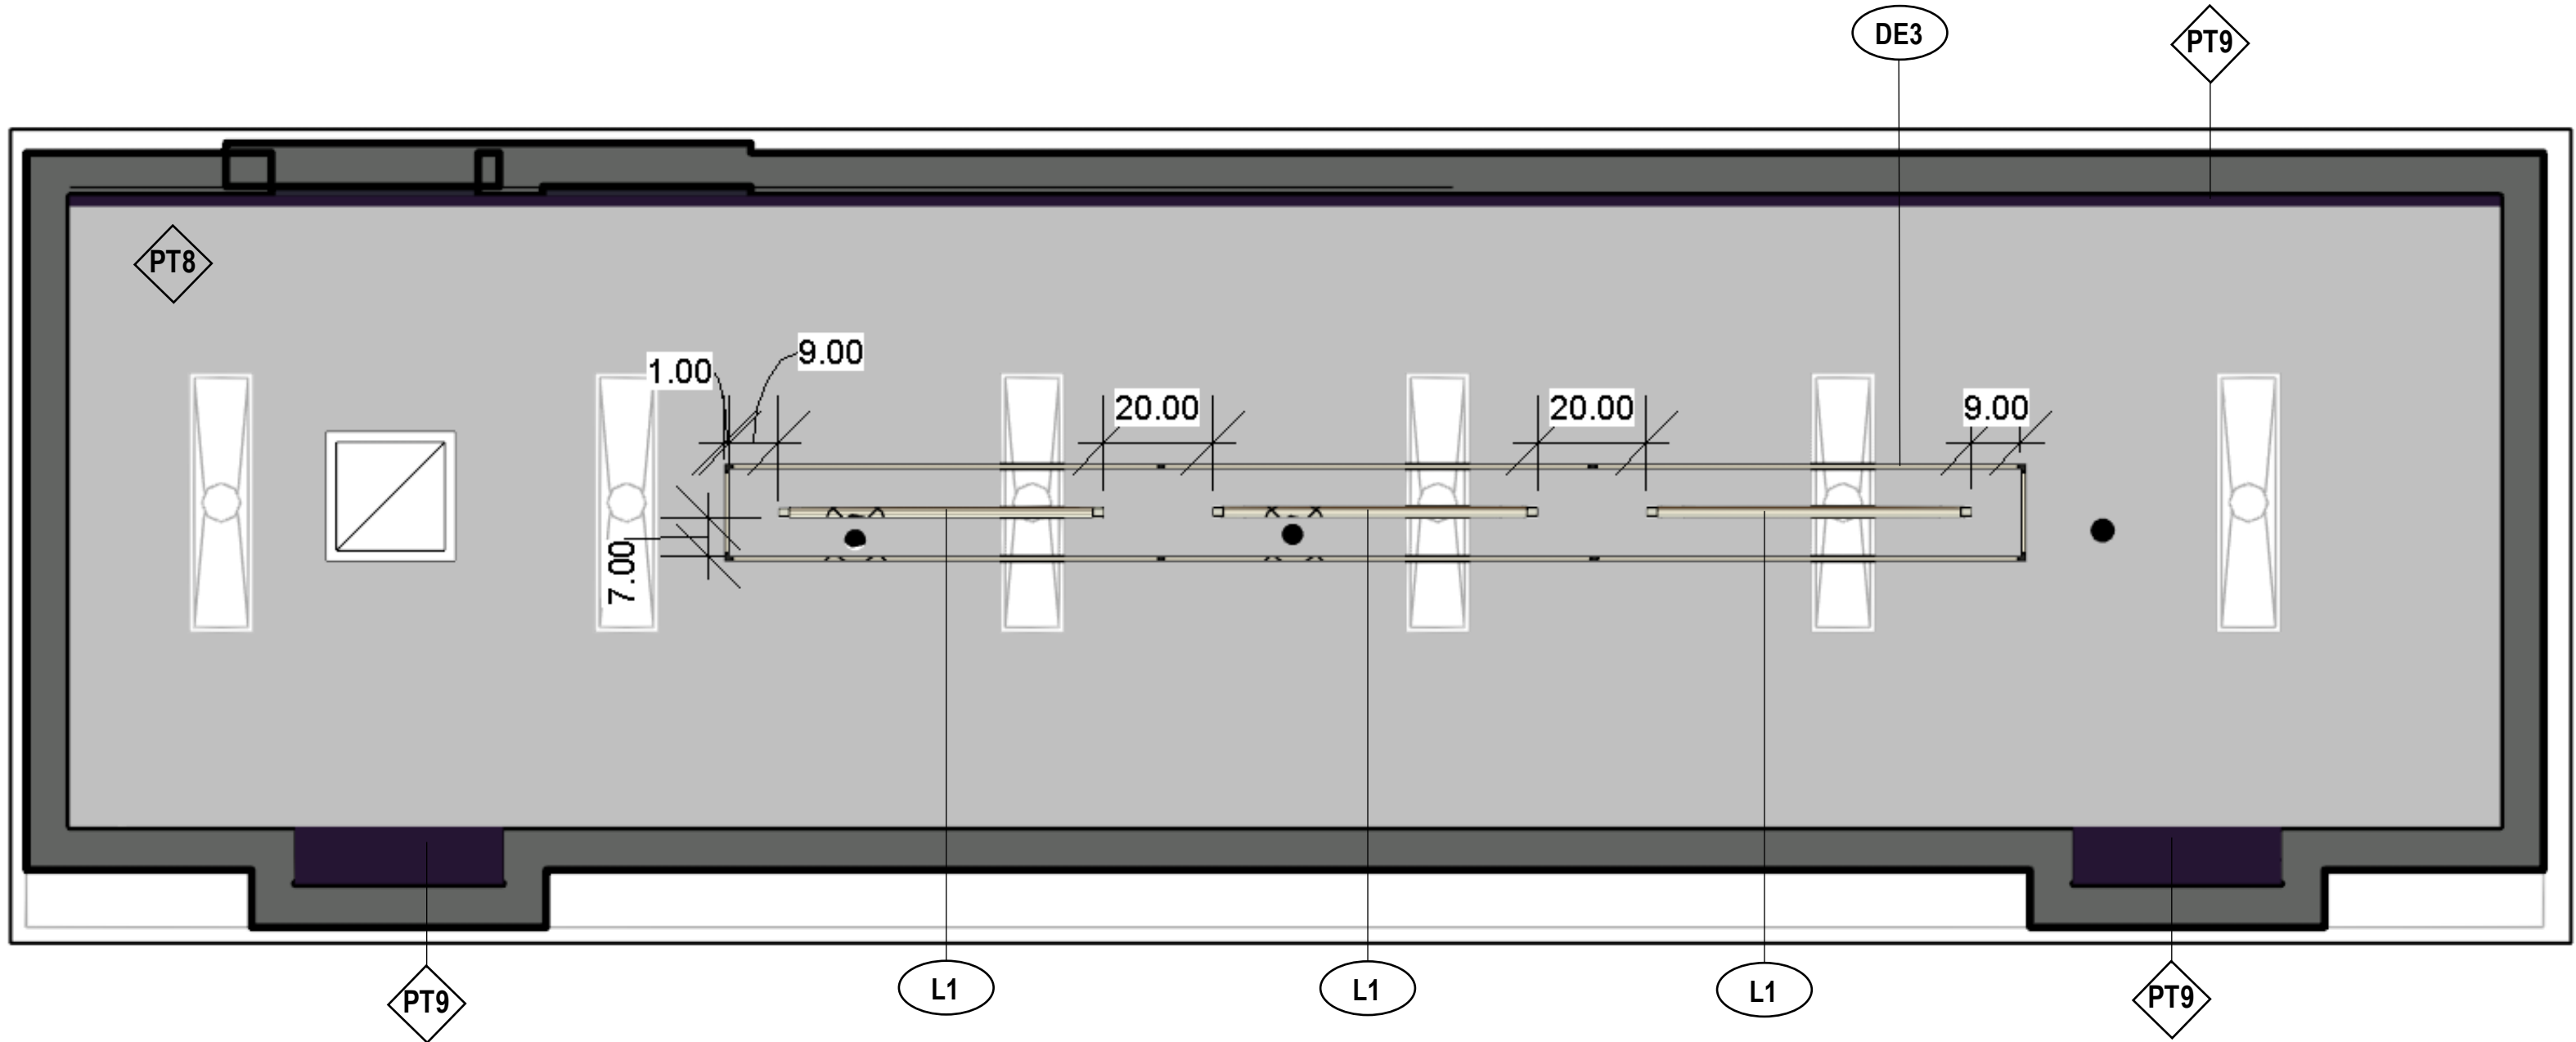

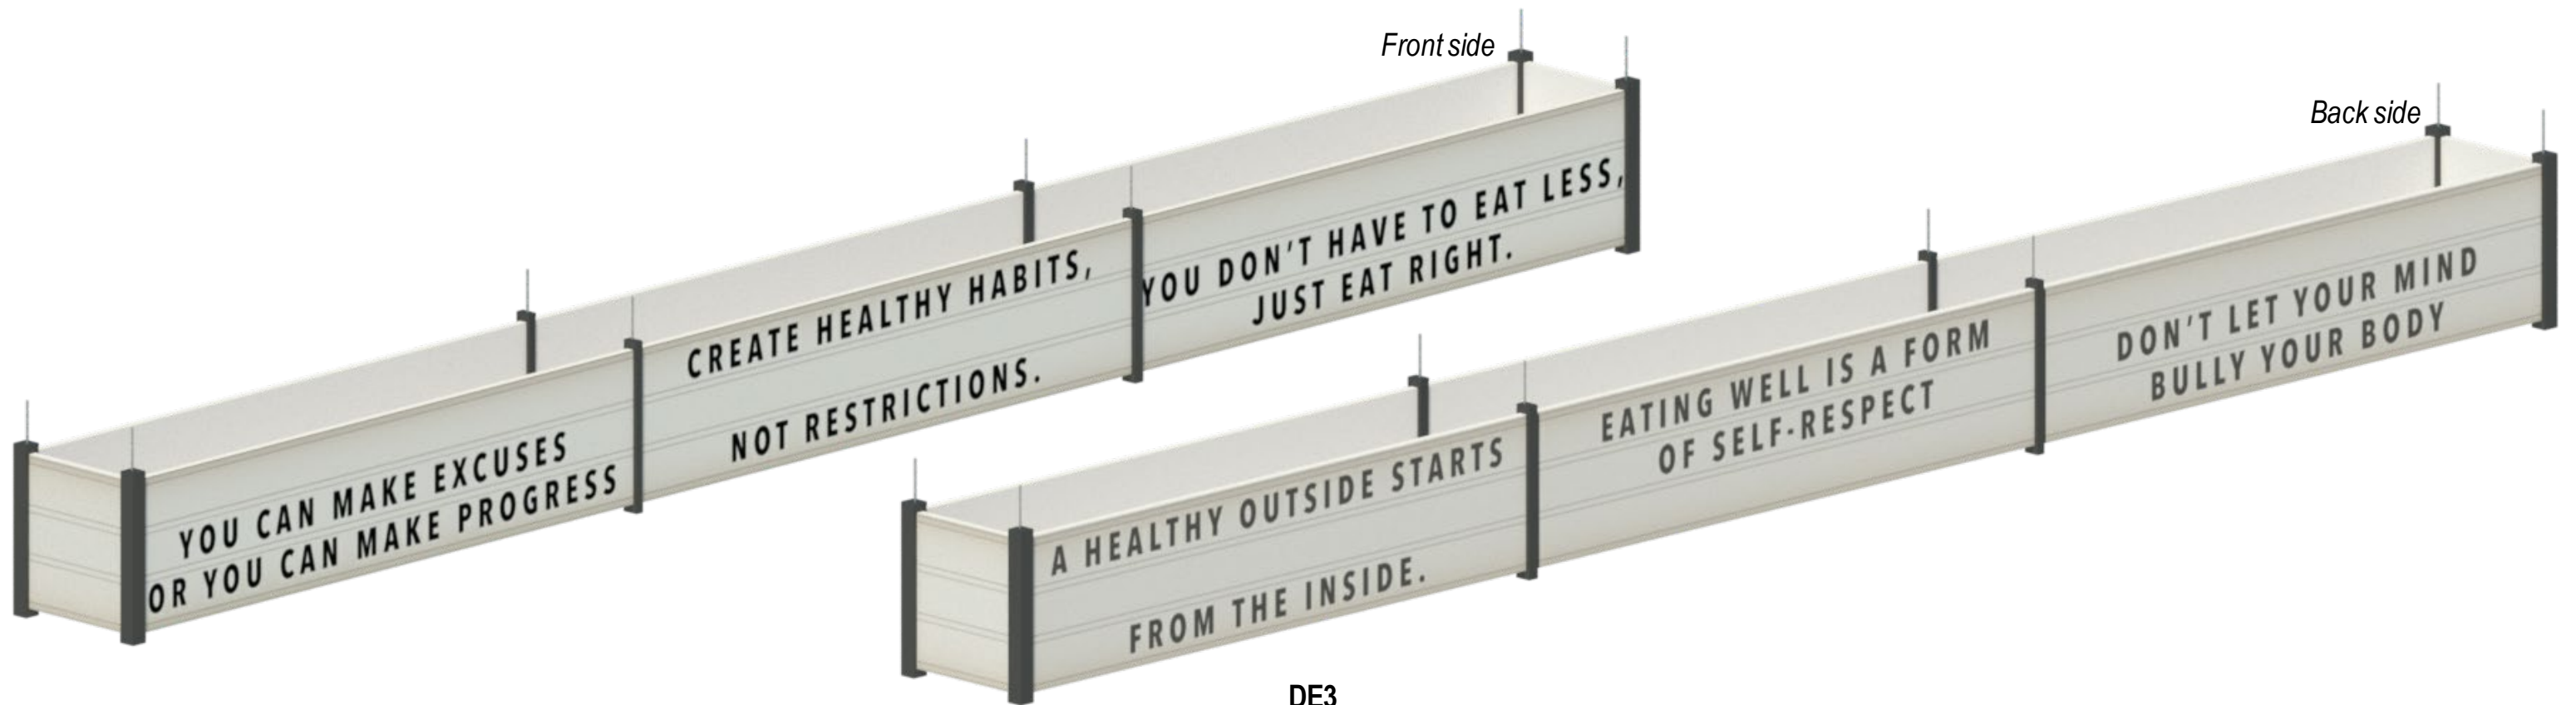

DE3


Preassembled, UV Printed First Surface Print 3mm White Acrylic
 Mounted to custom aluminum structure w/ Black snap Caps.
 Black Slats mounted w/ Black Snap Caps to hide corners/seams.
 Ceiling Hung w/ Silver Aircraft Cable.

Light source, L1, to give backlit glow to DE3 *(NOT INCLUDED, Light Suggestion on PG18)*
 Overall Size Each: 240"W x 18"H x 18"D

Front side




Back side

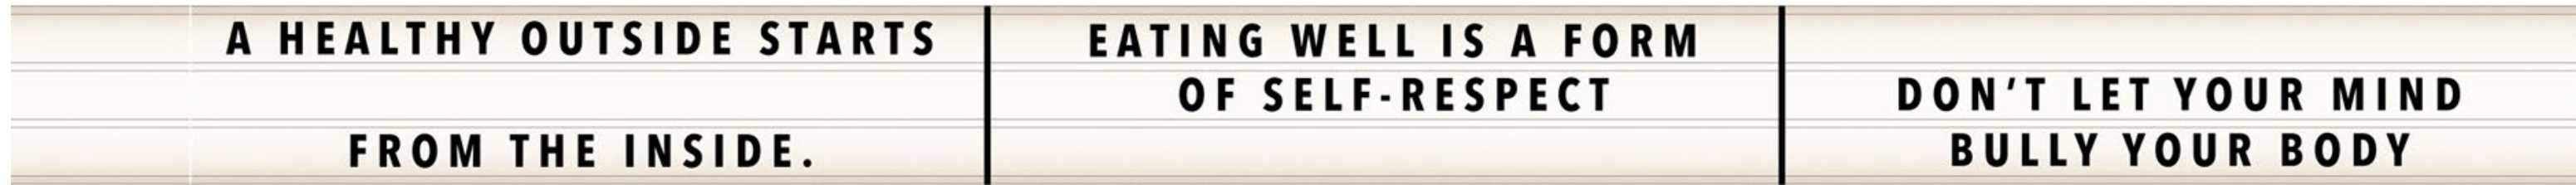

LIGHTING RECOMMENDATIONS

Recommendation only. To be purchased and installed by school.

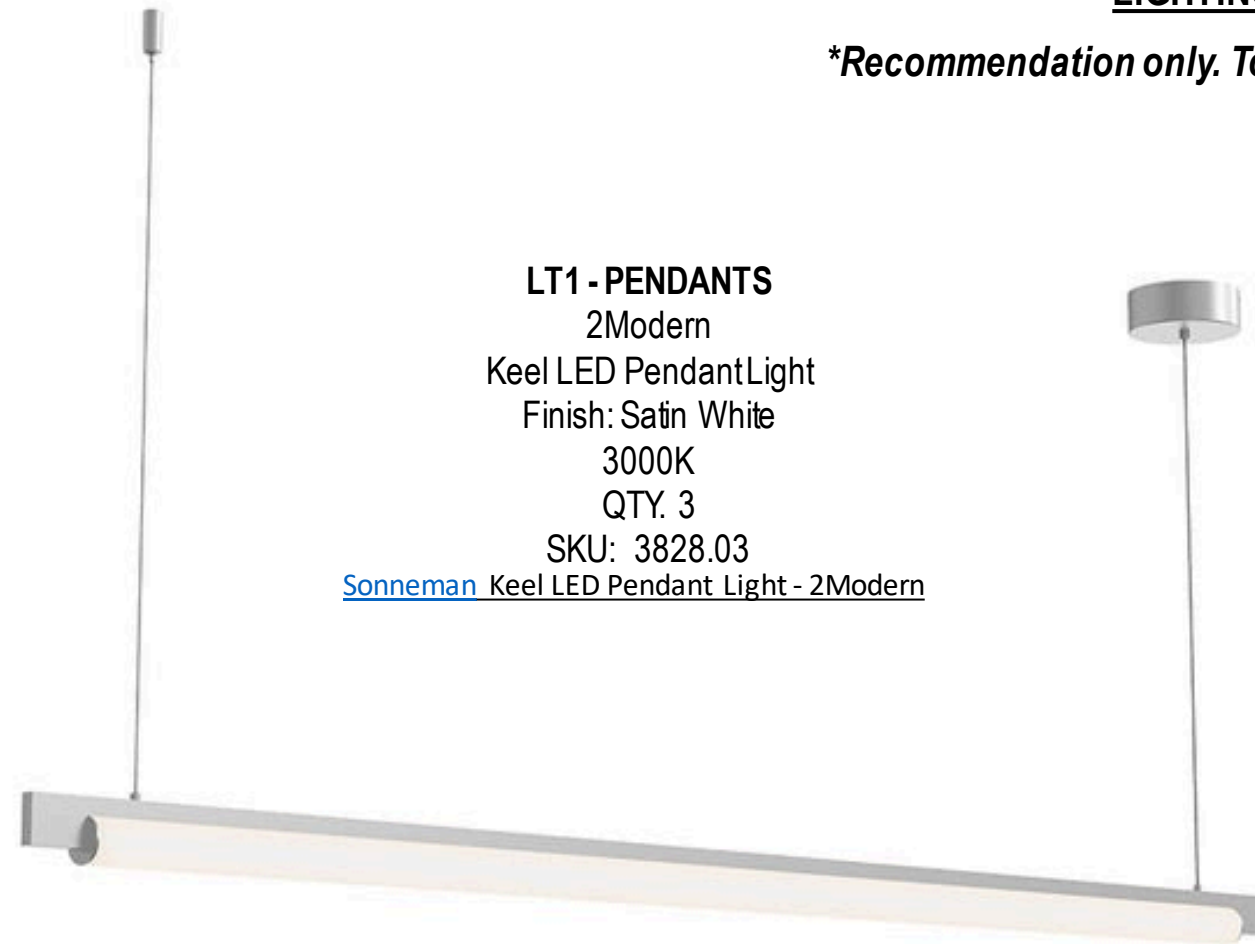

LT1 - PENDANTS

2Modern

Keel LED Pendant Light

Finish: Satin White

3000K

QTY. 3

SKU: 3828.03

[Sonneman](#) Keel LED Pendant Light - 2Modern

Large:

- Overall: 60 in W x 1.5 in D x 2 in H
- Shade: 56 in W x 1.5 in D x 1.5 in H
- Hang Height: 4.5-76.5 in
- Canopy: 5 in Dia x 2 in H

Cord Length: 72 in

Lamp Type:

- LED

Large:


- 1 x 29W 120-277V 2400 Lumens, 90CRI, 3000K or 3500K Integrated LED lamp (included)

Listing:

- cETL
- UL
- Damp Rated


Materials

Metal, optical acrylic.

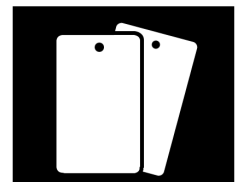


NEW SERVING LINE FINISH OPTIONS


**OPTION 1
STAINLESS**

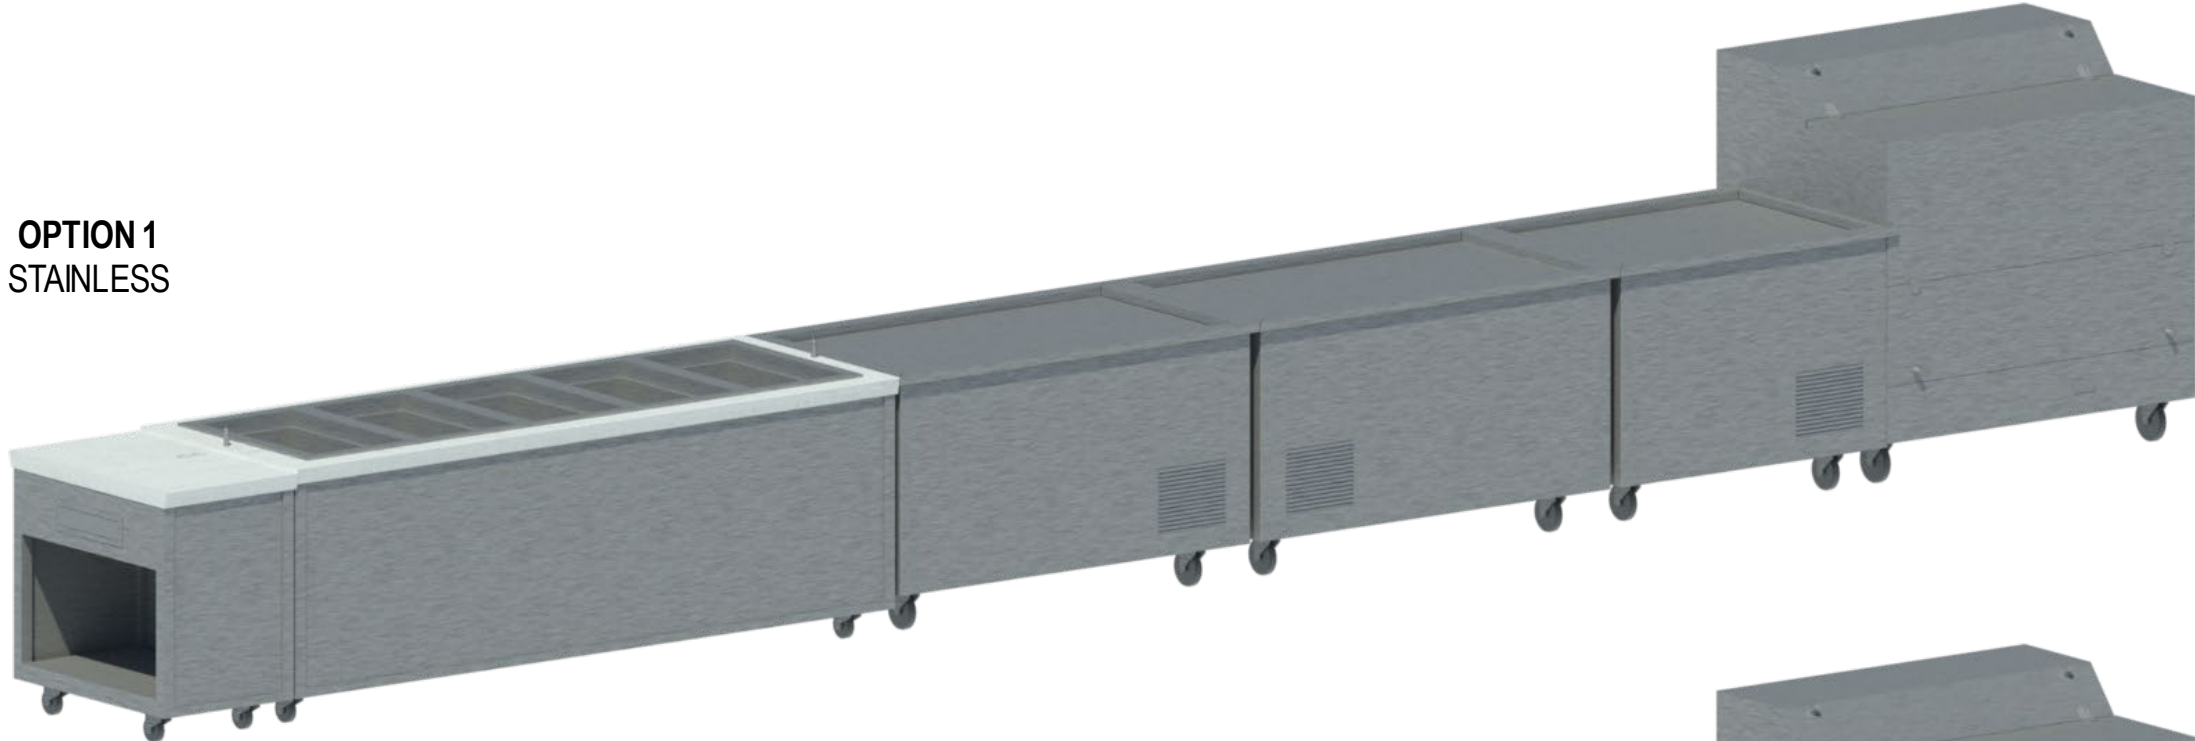


**OPTION 2
GRAPHICS –AW14**

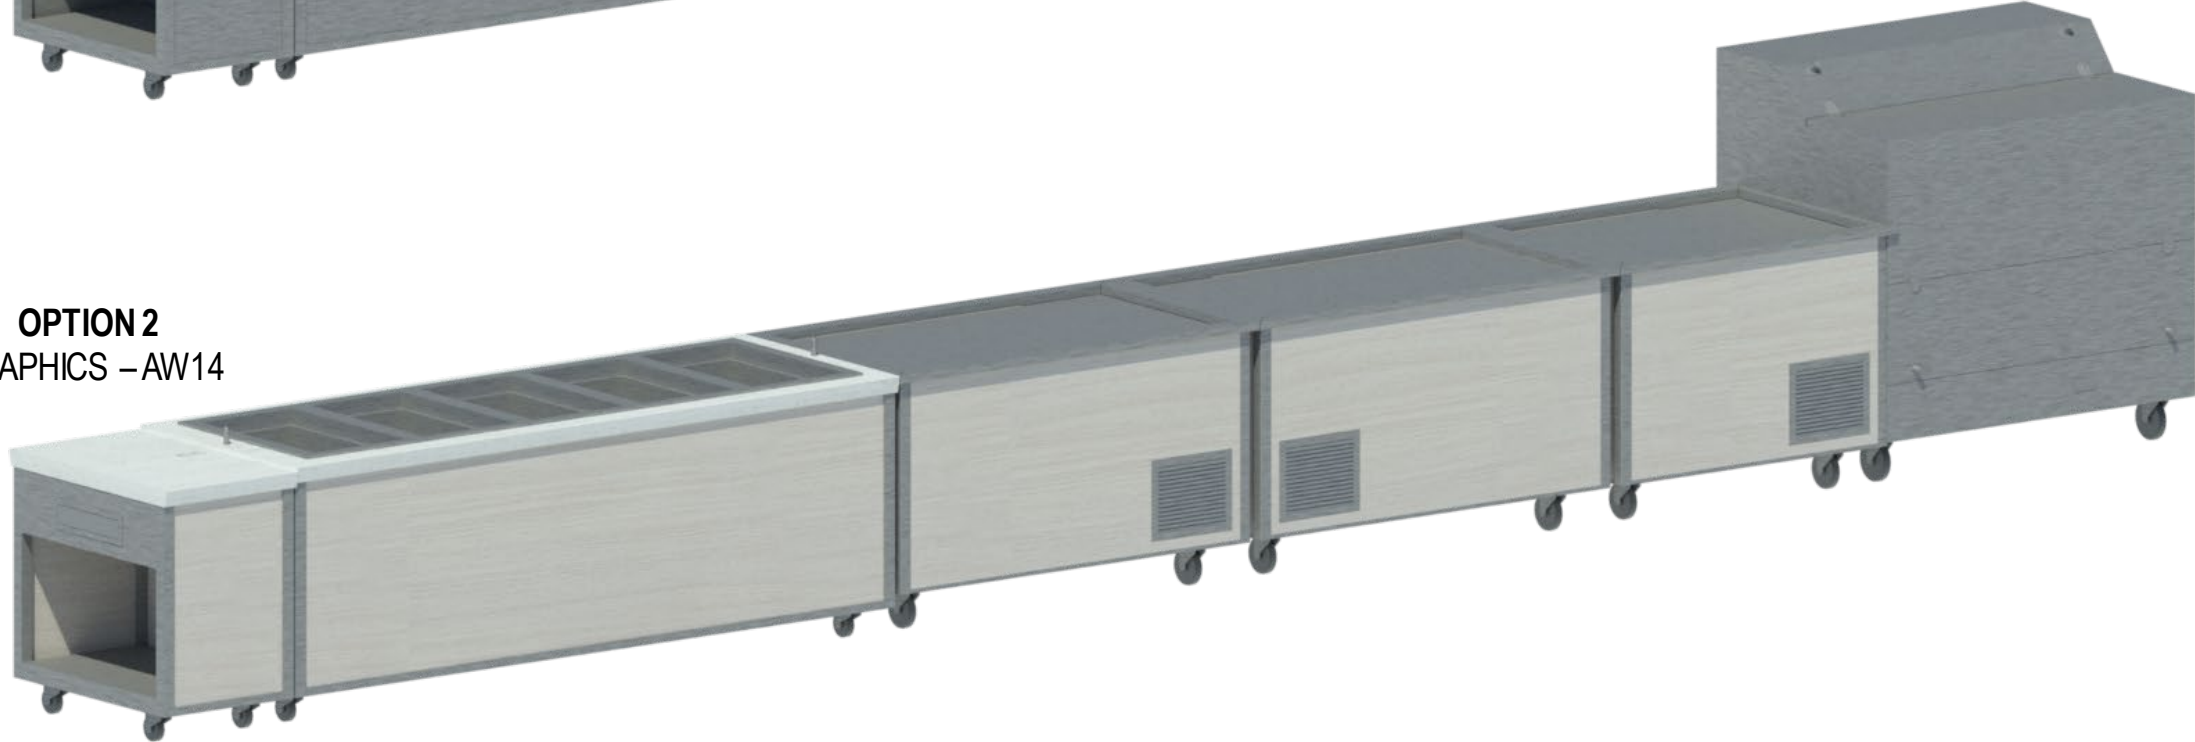


**SOLID SURFACE #1
WArcctic Dune
9253CM**

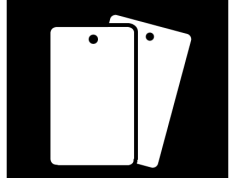

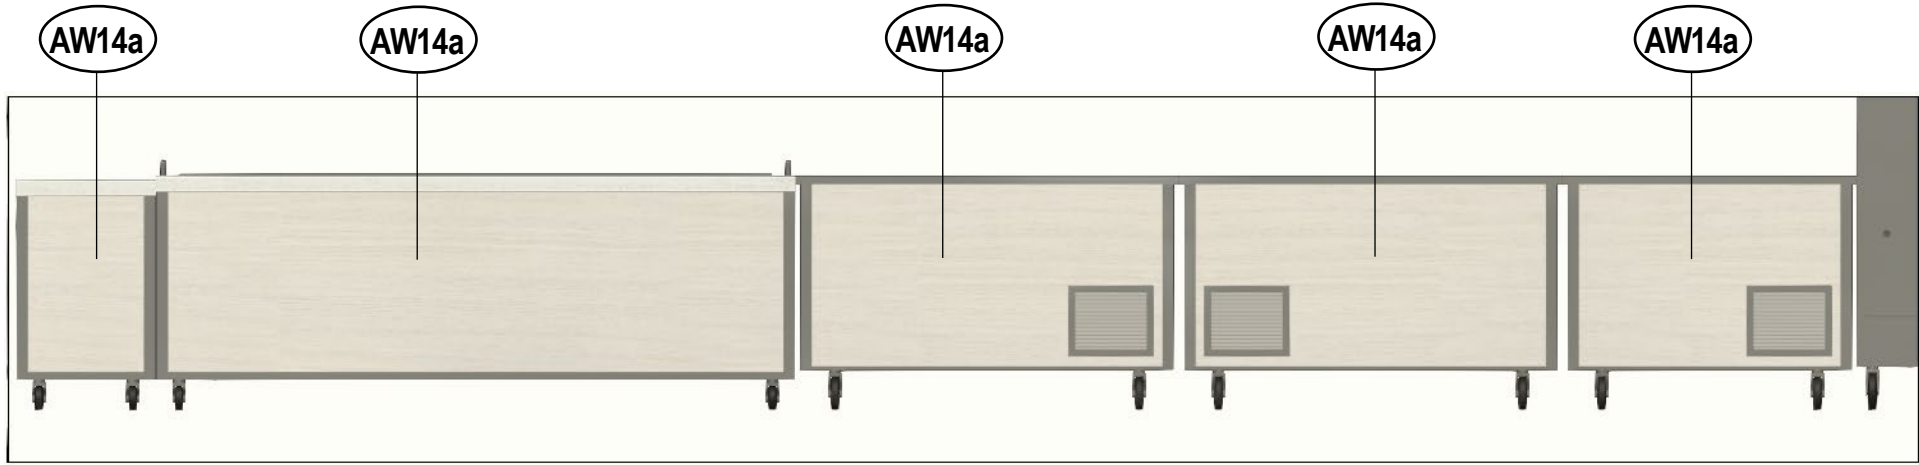

SERVING LINE FACE

SERVING LINE OPTION 2

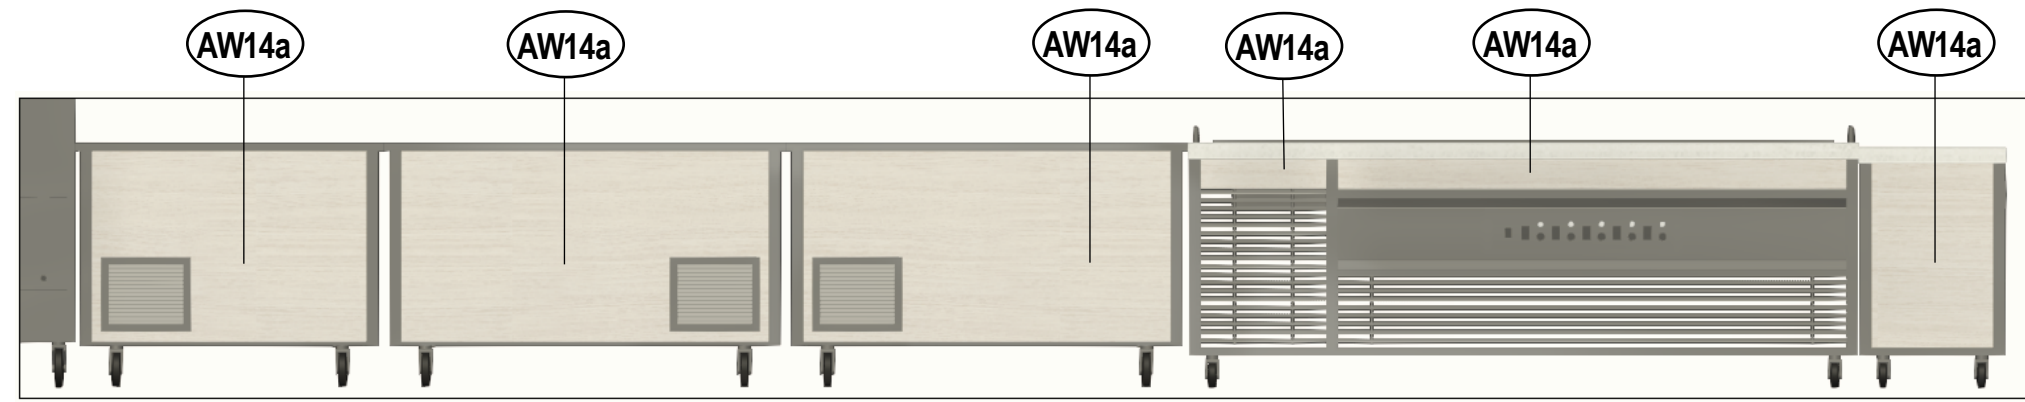

SERVING LINE BACK

AW14a-K
 Direct print on 3mm Silver Dibond
 Mounted to serving line with snap caps
 Size as Listed



AW14a
 Size: 23.88"H x 15.75"W

AW14b
 Size: 24.38"H x 85.5" W

AW14c
 Size: 24.56"H x 47.5" W

AW14d
 Size: 24.56"H x 47.5" W

AW14e
 Size: 24.56"H x 35.5"W

AW14f
 Size: 24.4"H x 35.5"W

AW14g
 Size: 24.4"H x 47.5"W

AW14h
 Size: 24.4"H x 47.5"W

AW14i
 Size: 3.69"H x 16.24"W

AW14k
 Size: 23.9"H x 15.75"W

AW14j
 Size: 3.69"H x 65.75"W

SERVING LINE OPTION 1 - REDNDERING



<p>PT3</p> <p>PAINT #3 Antique Red SW7587</p>	<p>PT8</p> <p>PAINT #8 Knitting Needles SW76725 <i>HIGH GLOSS SHEEN</i></p>
<p>PT6</p> <p>PAINT #6 Stardew SW938</p>	<p>PT9</p> <p>PAINT #9 Waterloo SW9141</p>



School is responsible for materials and labor

PREPARATION


Walls need to be properly prepped and sanded for proper paint adhesion. We then recommend at least one coat of standard Bonding Primer.

PAINT & SHEEN

We recommend all paint is Pre-Cat latex epoxy paint (all single component) in a satin sheen. These recommendations are not a requirement if the paint professional has reasoning for a different specification.



PH is responsible for materials and labor

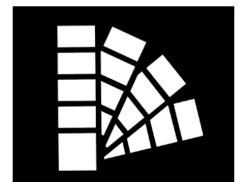

PROJECT HISTORY

PRELIM DATE: 8.7.24

REVISION 1: 9.11.24

- REMOVED: AW1 AW2, WF2c-d, AW4, AW5, AW6, PT1-2, PT4-5, & PT7
- EDITED: WF1, WF2a-b, AW3, AW7, AW8, AW9
- ADDED: AW10-AW13 & PT9
- Replaced PT6, Izmir Purple, with Gris Morado
- Placed PT3, Chinese Red, with Antique Red

REVISION 2: 9.26.24

- Updated all purples to be blue in art & Paint (PT6 & PT9)
- AW3 edited to have (2) sleeves instead of (5)
- Flipped serving line to be in correct position
- AW10b updated to be healthy food
- DE3, AW8, & AW13 updated to be health related phrases
- Gave 2 serving line options, stainless steel & newly added AW14
 - School to choose one option

FINAL BOOK APPROVAL

*Signing below indicates all project furniture quantities, colors, laminates, paint, graphic content & all other design elements have been reviewed and will receive no additional revisions. Any revisions requested beyond final book approval will incur additional charges and extended lead times.

**Client indicates an understanding that materials, colors, and artwork in this book are digital representations only and there may be variation in appearance due to screen calibration and/or color print anomalies.

Print Name: _____ Title: _____

Signature: _____ Date: _____



TERMS & CONDITIONS

TRASH REMOVAL

Dumpsters and trash haul away are not part of any provided installation pricing. Any waste, dunnage or packaging materials from delivery and installation will be compacted and neatly left on site. If dumpsters are required, special arrangements will be made with costs included on quote.

NEW or REMODEL PROJECTS

Palmer Hamilton is NOT responsible for site verifications unless they have entered into a design agreement contract with the customer. Dealer/end-user takes full responsibility of ensuring furniture and décor will fit. Please *verify* room dimensions prior to ordering. If drawing was scaled, traced or copied, please field verify all room dimensions for accuracy. If field dimensions can not be obtained, late shipments may occur.

Do not scale off these plans. If scaled plans are needed, please contact the project manager.

Palmer Hamilton is not responsible for changes, or deletions not reviewed and approved in advanced by Palmer Hamilton.

If half-walls or furnishings are to be clipped-down to floor, the Dealer/End-user is responsible to inform Palmer Hamilton of the locations. Palmer Hamilton is not responsible or liable for any electrical or plumbing that may be in the floors.

Please advise Palmer Hamilton if there is Asbestos in or around the location of the installation.

ADA COMPLIANT SEATING

A minimum of 5% but not less than one table shall be placed for wheelchair compliance. Palmer Hamilton is not responsible if the client has requested to provide less than this number in their facility. It is the responsibility of the end user to meet the compliancy standards.

It is also the responsibility of the end user to know their fire code capacity limits.

ELECTRICAL

Palmer Hamilton will suggest and supply the light fixtures if requested by the customer.

Palmer Hamilton installers do not install light fixtures as our installers are not electrical contractors and do not hold local licenses. School is responsible for all wiring and hooking up of the light fixtures. Palmer Hamilton will supply a lighting fixture plan of requested locations for the Schools electrician to use for placement of lighting fixtures

WINDOWS

School is responsible for any/all repair of window glass, trim and window caulking if necessary, prior to the installation.

School is responsible for cleaning of windows for window cling installation. If windows are not cleaned prior to installation, Palmer Hamilton will assess an additional charge for cleaning.

School is responsible for removing any window treatments that are not staying in new design.

WALLS

School is responsible for cleaning walls of any and all hooks, bulletin boards not remaining in design, loose wiring, removable clocks, conduit if not necessary.

Repair/Patching of any broken drywall and cracks in CMU, prior to installation.

Any newly constructed walls must be primed and painted prior to installation.

Any painting that is not supplied by Palmer Hamilton needs to be completed fourteen (14) days prior to our installation to properly cure.

CEILING

Palmer Hamilton does not sell or install standard ceiling tiles. Palmer Hamilton will remove or replace tiles if it is part of a décor item only. Our installers will only install any décor that might be attached to the ceiling and not to the tile grid for safety reasons as required.

FLOORING

Palmer Hamilton may specify a suggested flooring, but takes no liability in regard to floor performance, installation, and/or upkeep.

Any new flooring must be completed fourteen (14) days prior to installation to allow ample curing time of adhesives, and cleaning of flooring must also be completed prior to Palmer Hamilton installers being onsite for installation.

If Nonstandard glides are needed, it is the responsibility of the end-user to inform Palmer Hamilton of the type needed and cost will be added to the quote.

Vinyl Base trim must be completed prior to Palmer Hamilton furniture installation, unless the decision was made during the design phase by the client to have Palmer Hamilton installers install the base trim.

EXISTING EQUIPMENT AND FURNITURE

Please remove all equipment and furniture that is not to be in the new design plan prior to Palmer Hamilton's arrival.

I agree to terms & conditions

Signature _____ Date: _____

