




EKC Enterprises  
4658 E Weathermaker AVE  
Fresno, Ca 93703  
559-438-0330

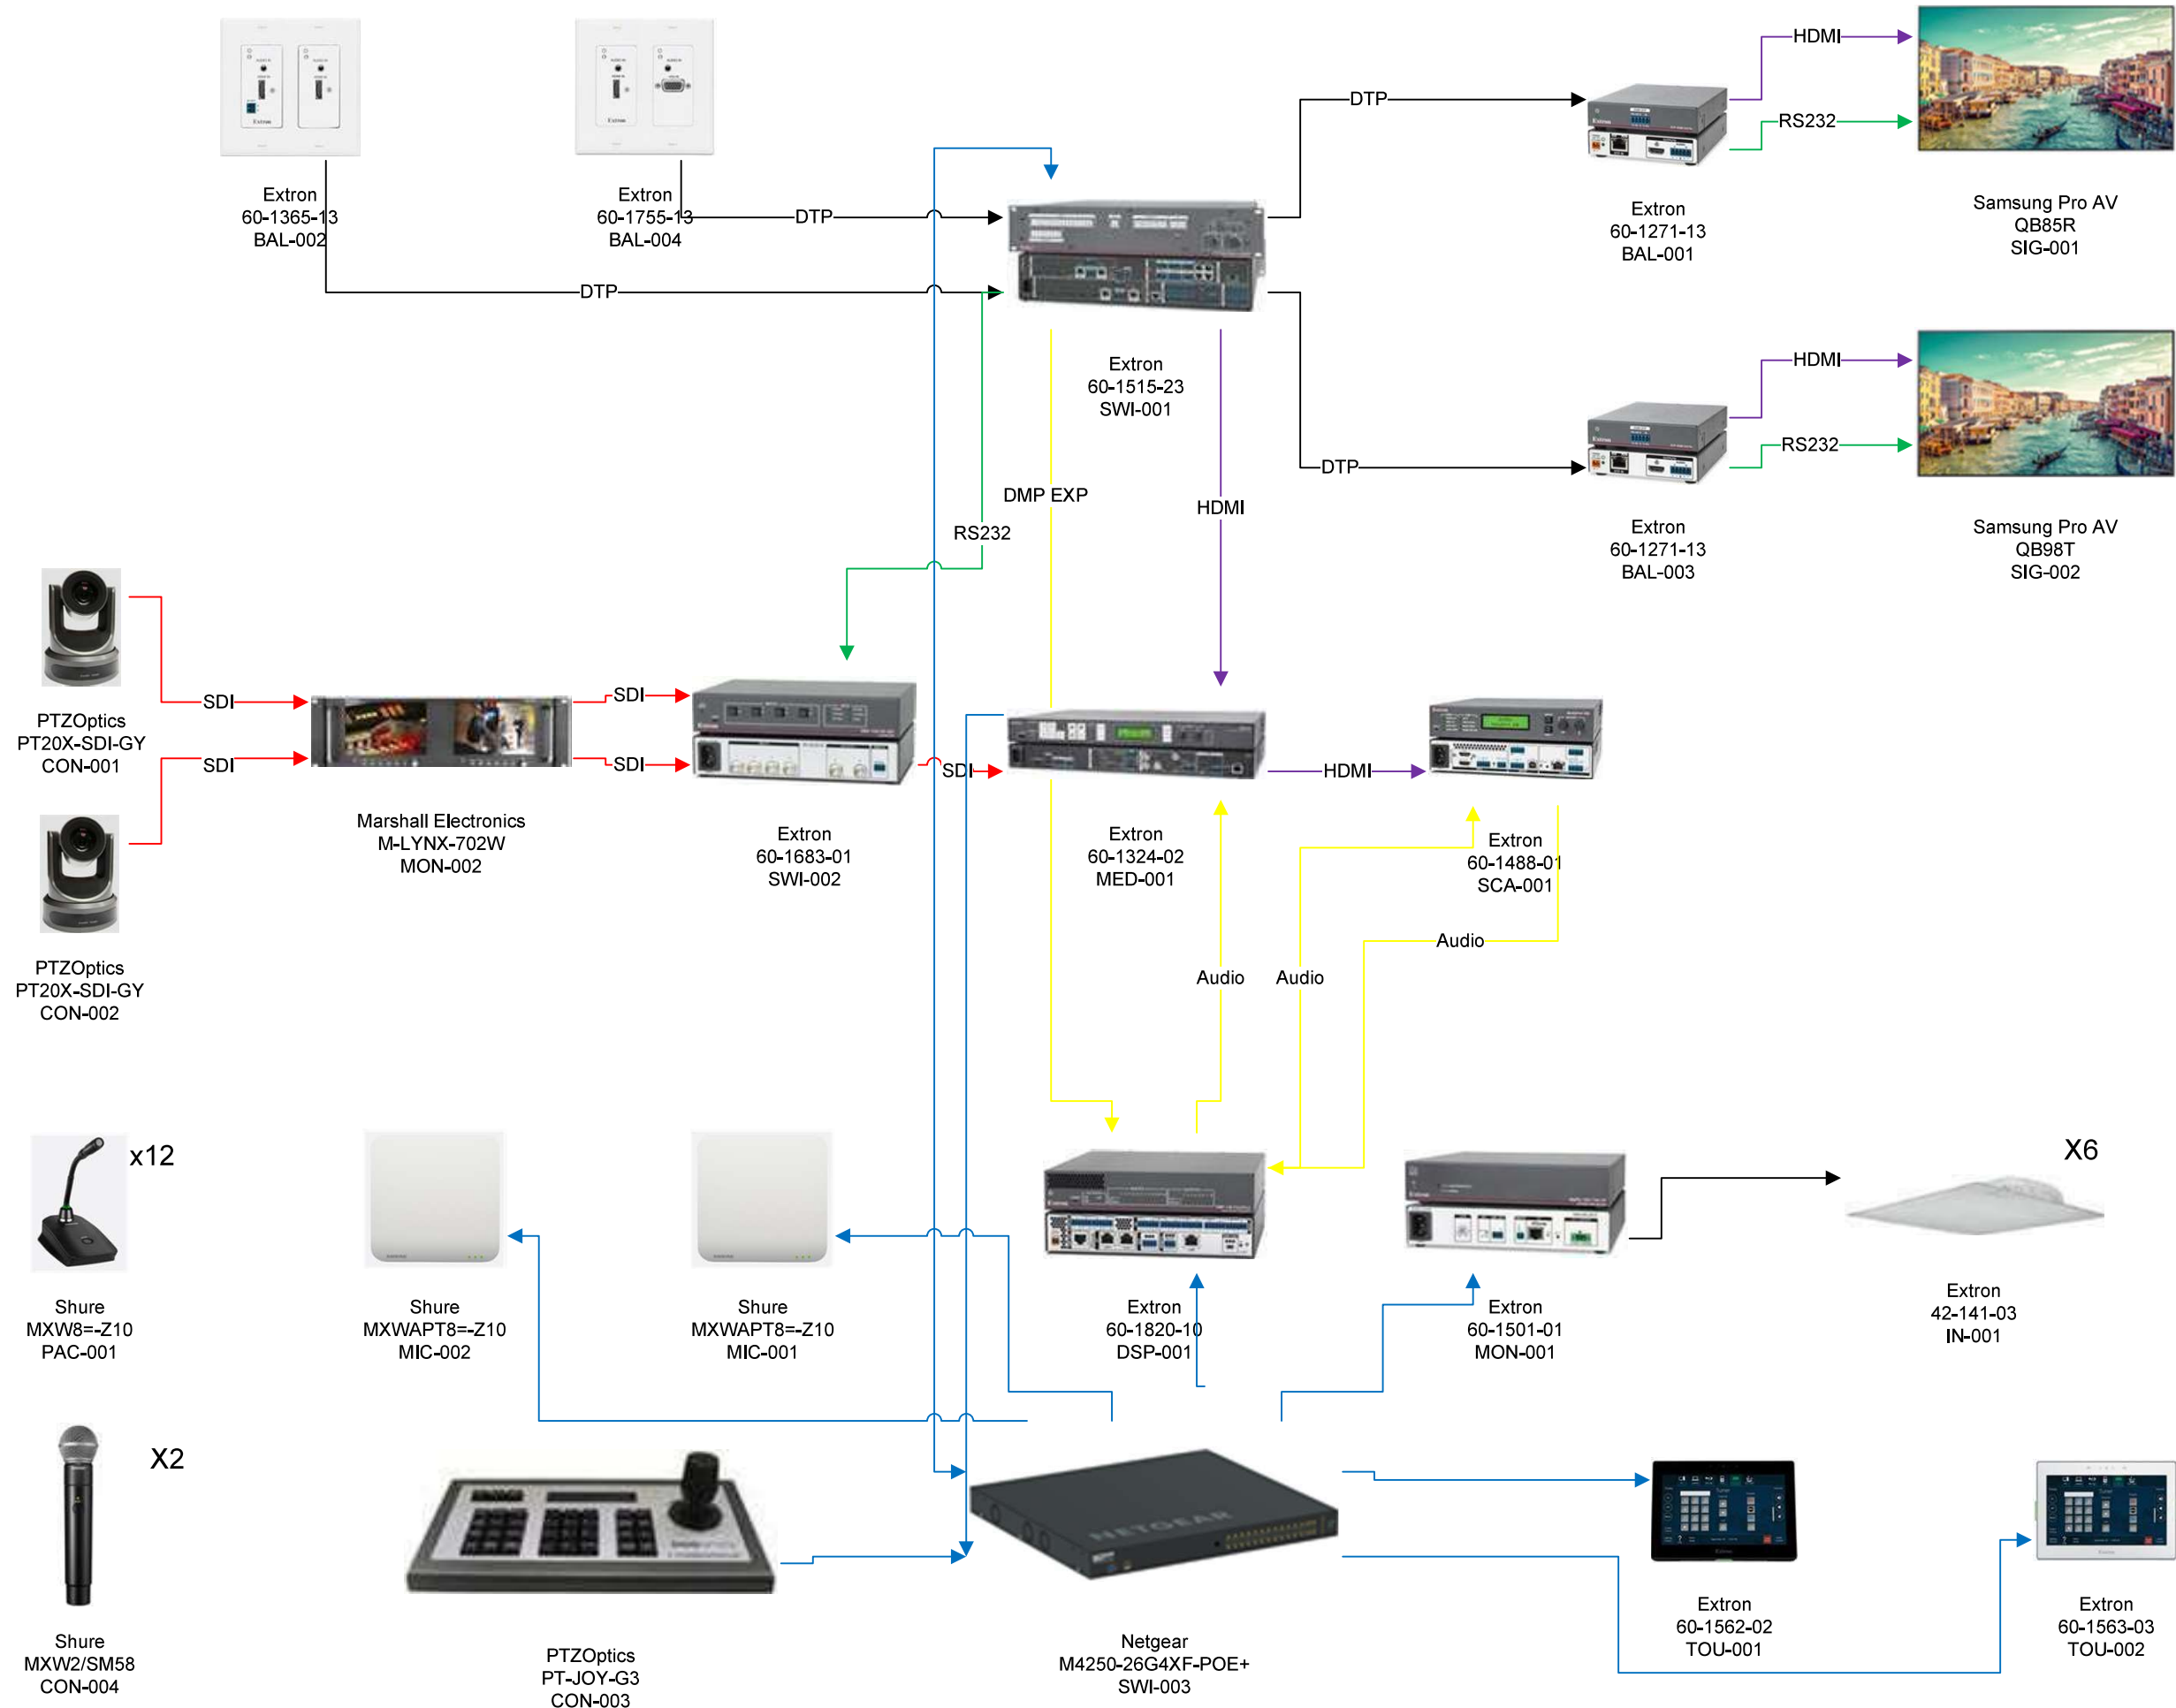

Scale: 3/8" = 1'-0"

Created 5/25/2021  
Modified 5/28/2021  
Printed 5/28/2021

Board Room  
Jeffery Garaventa  
1936 Carlotta Dr  
Concord, CA 94519-1358

Line Diagram